



wooden cill

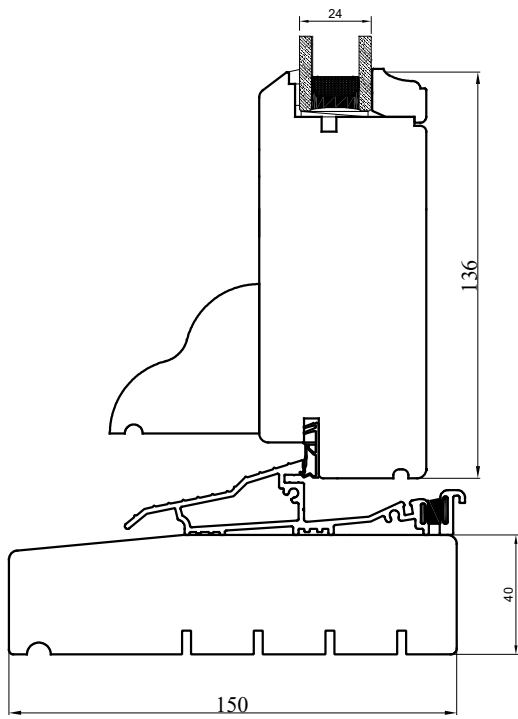

Aluminium treshold
+subcill 150x40

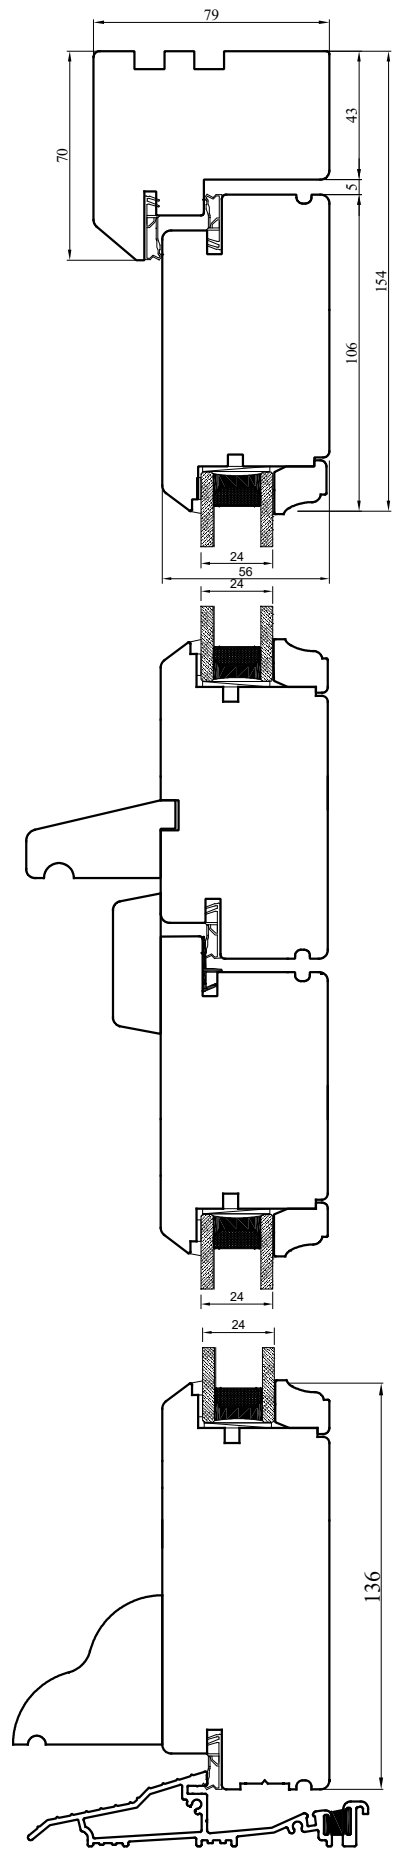

Aluminium treshold

STABLEDOOR IN

ALL DIMENSIONS IN mm
GENERAL TOLERANCE +/- 0,5mm

LAMB GLAZING at drawing